






Proposed Ground Floor Plan
1 : 200

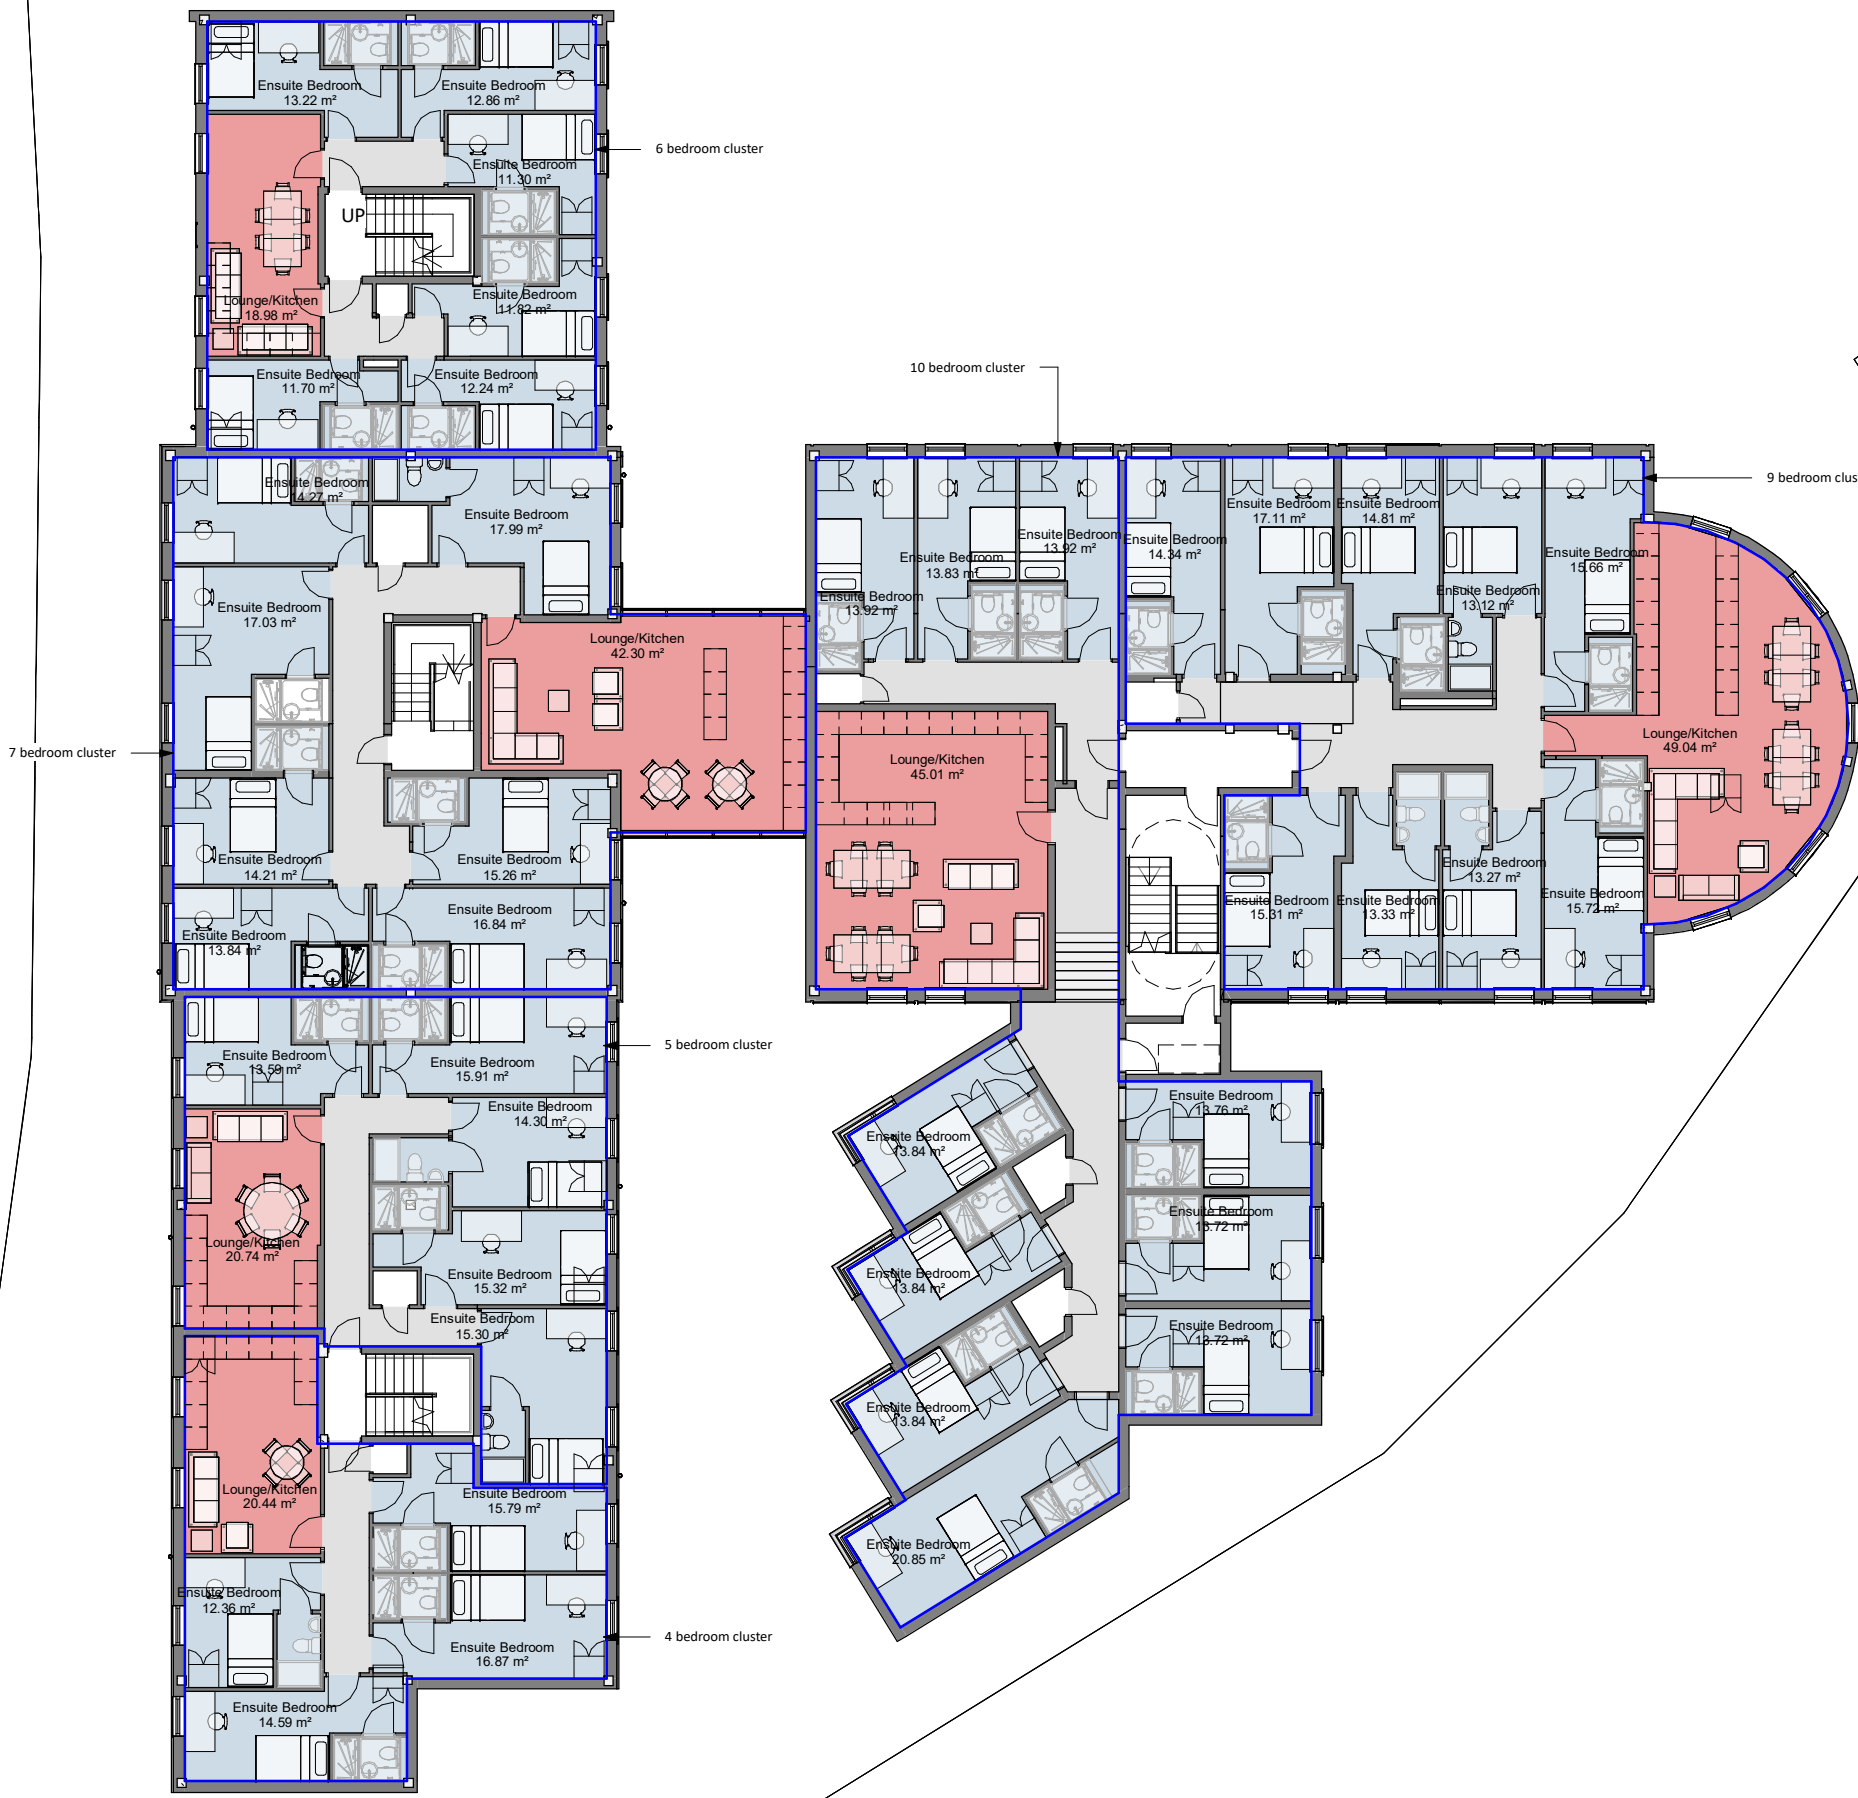


Proposed First Floor Plan
1 : 200

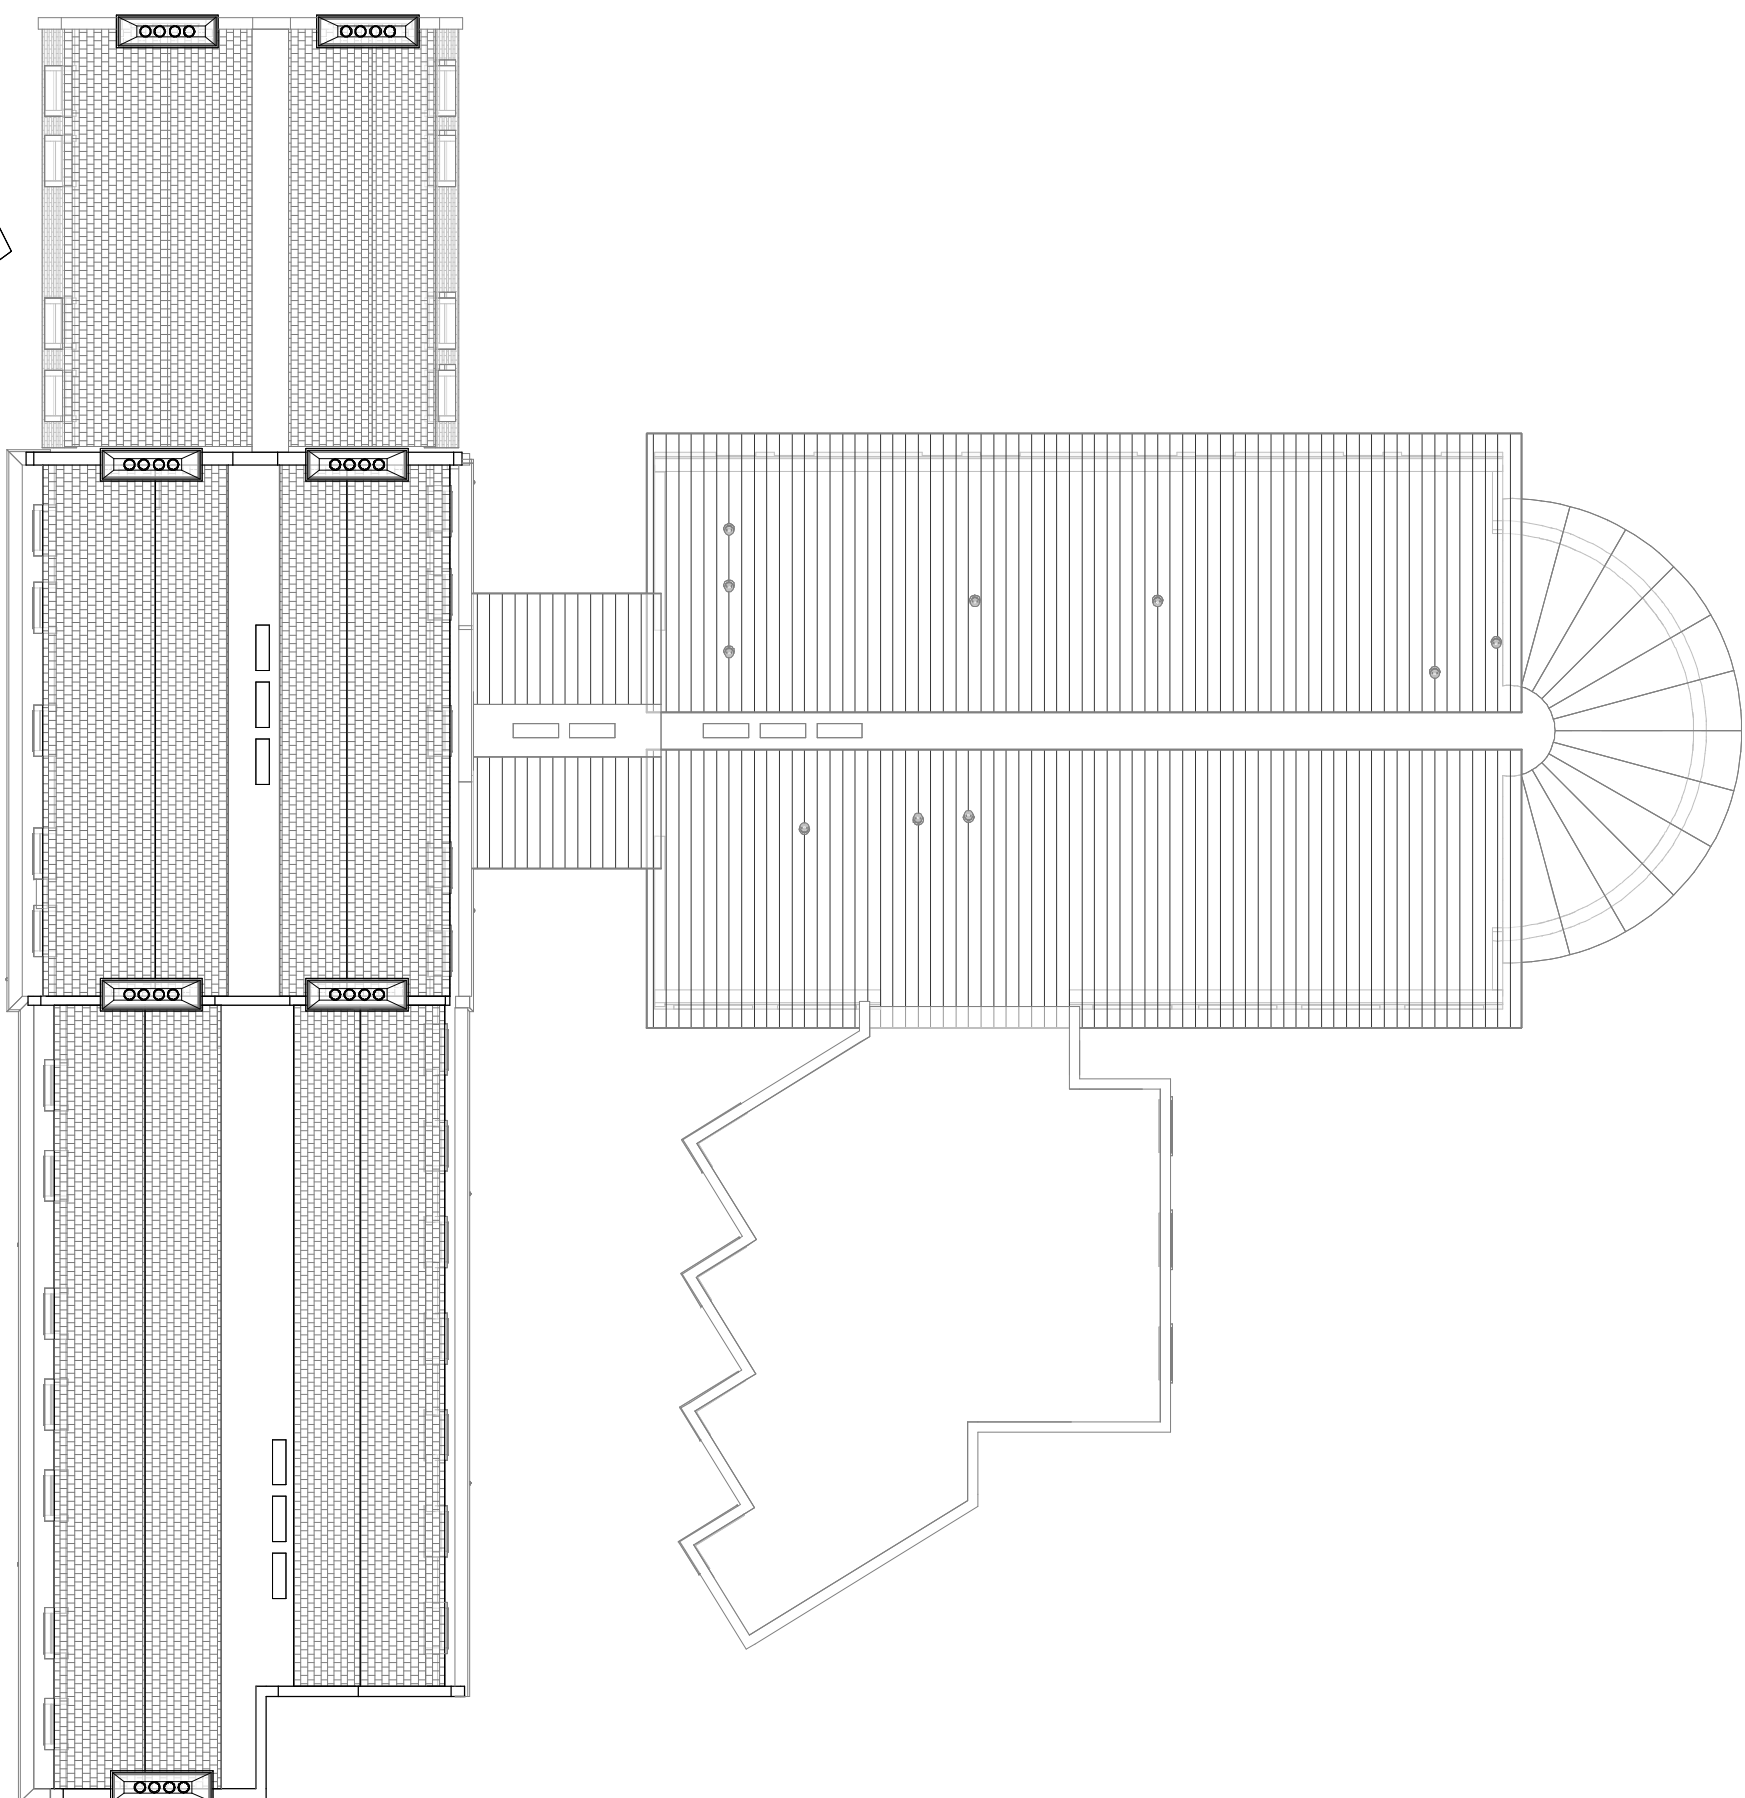

Roof_Proposed
1 : 200

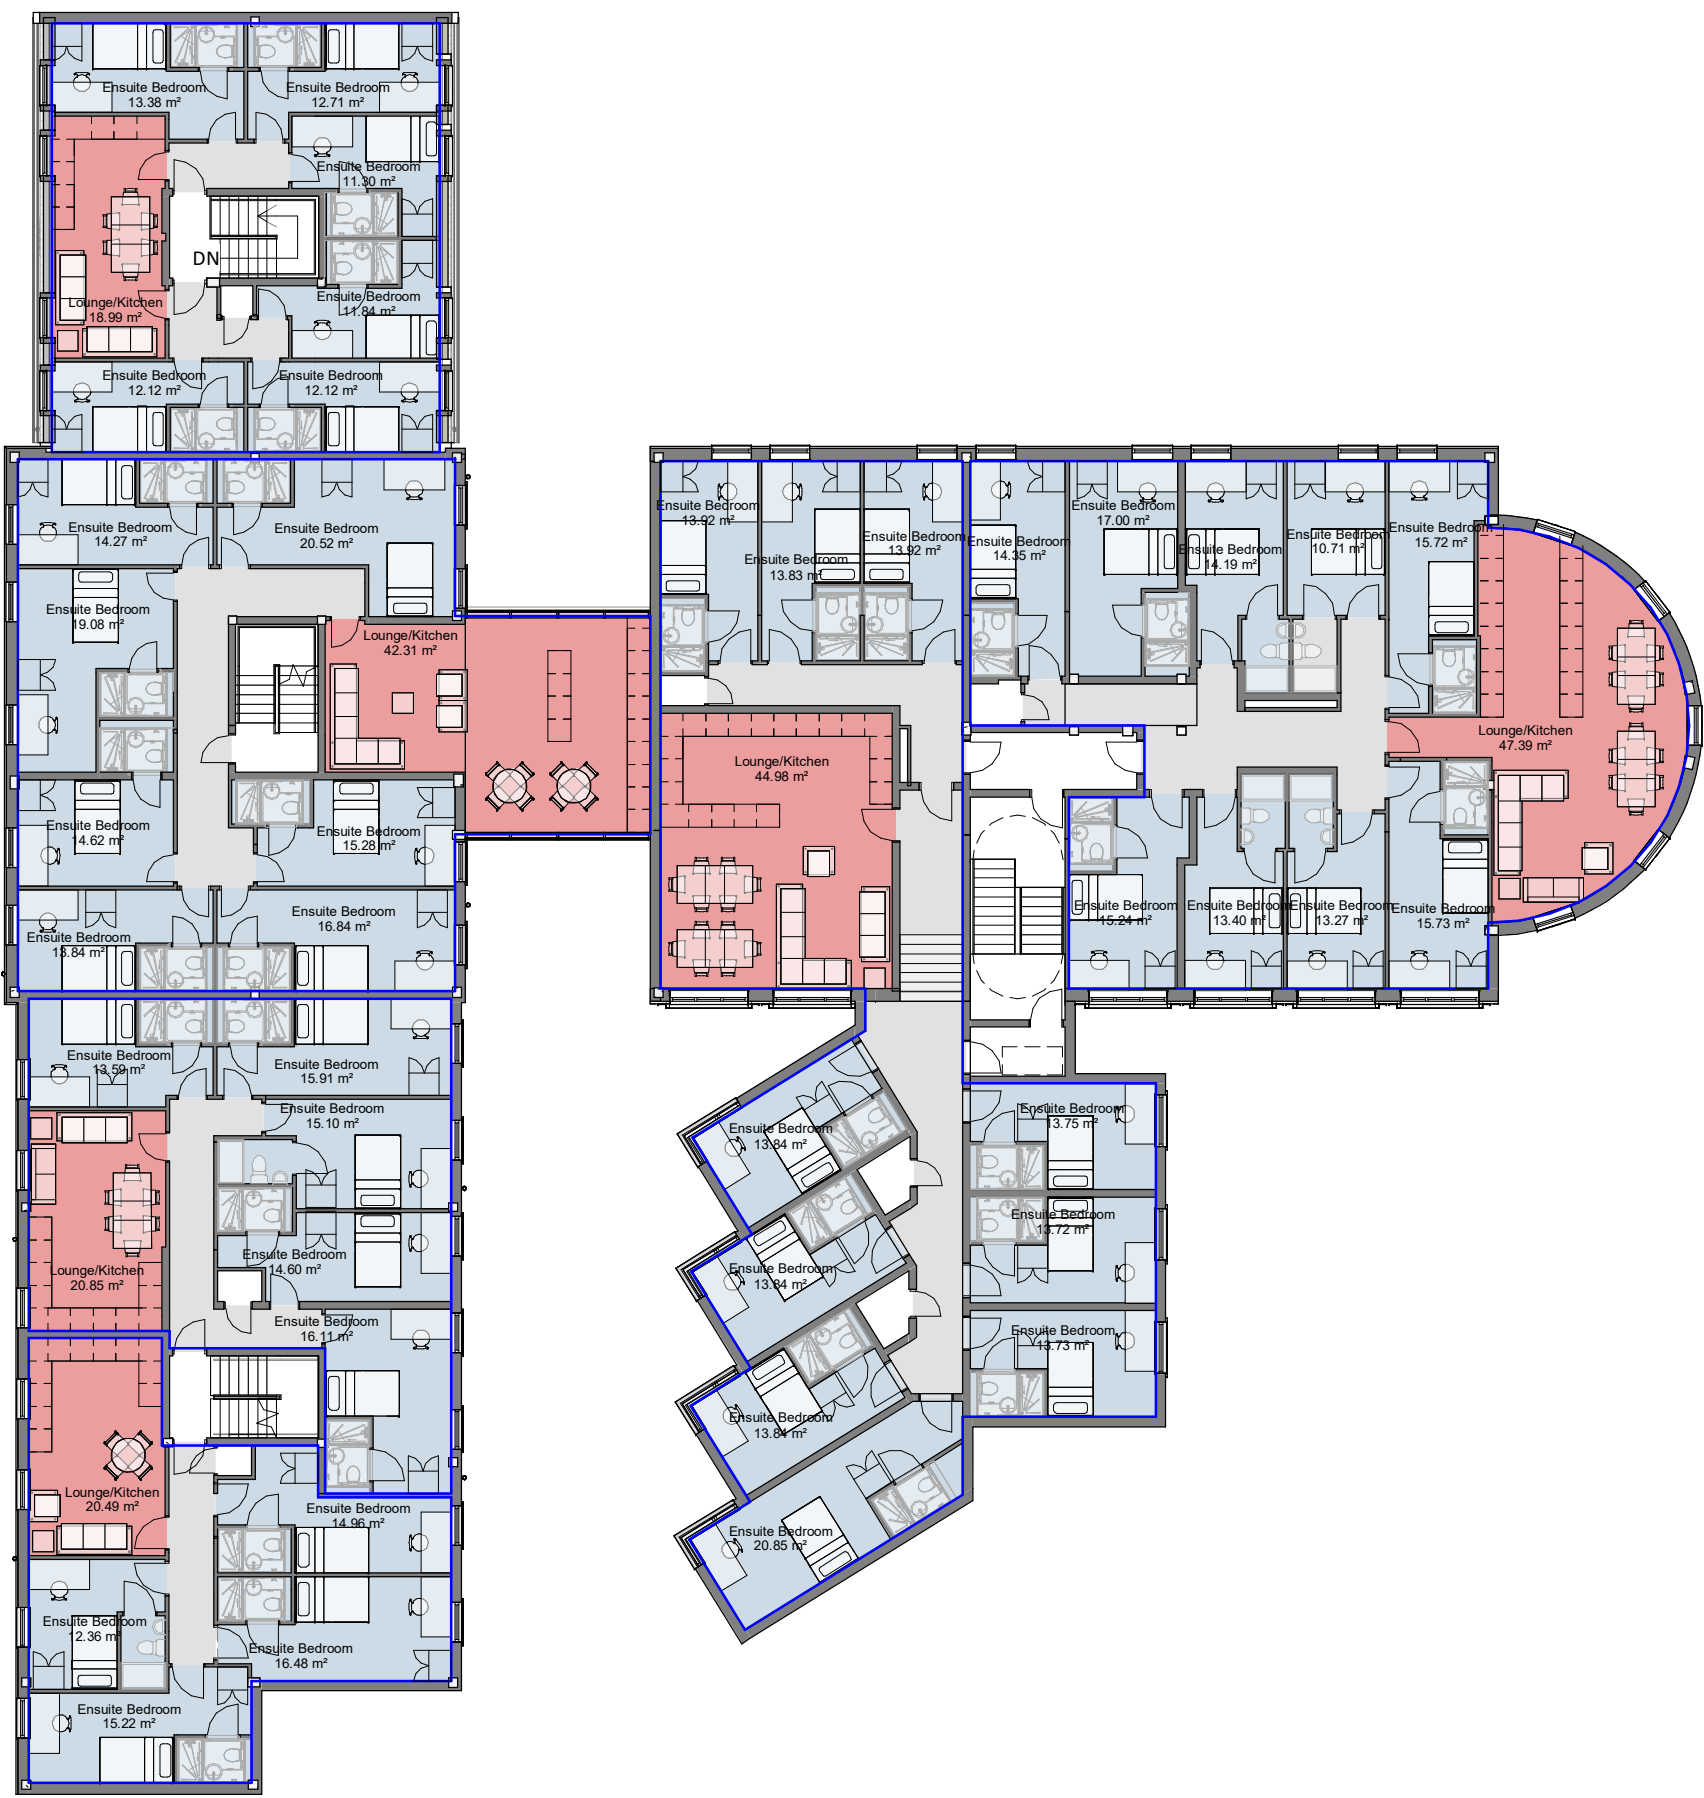

Level 02_Proposed
1 : 200

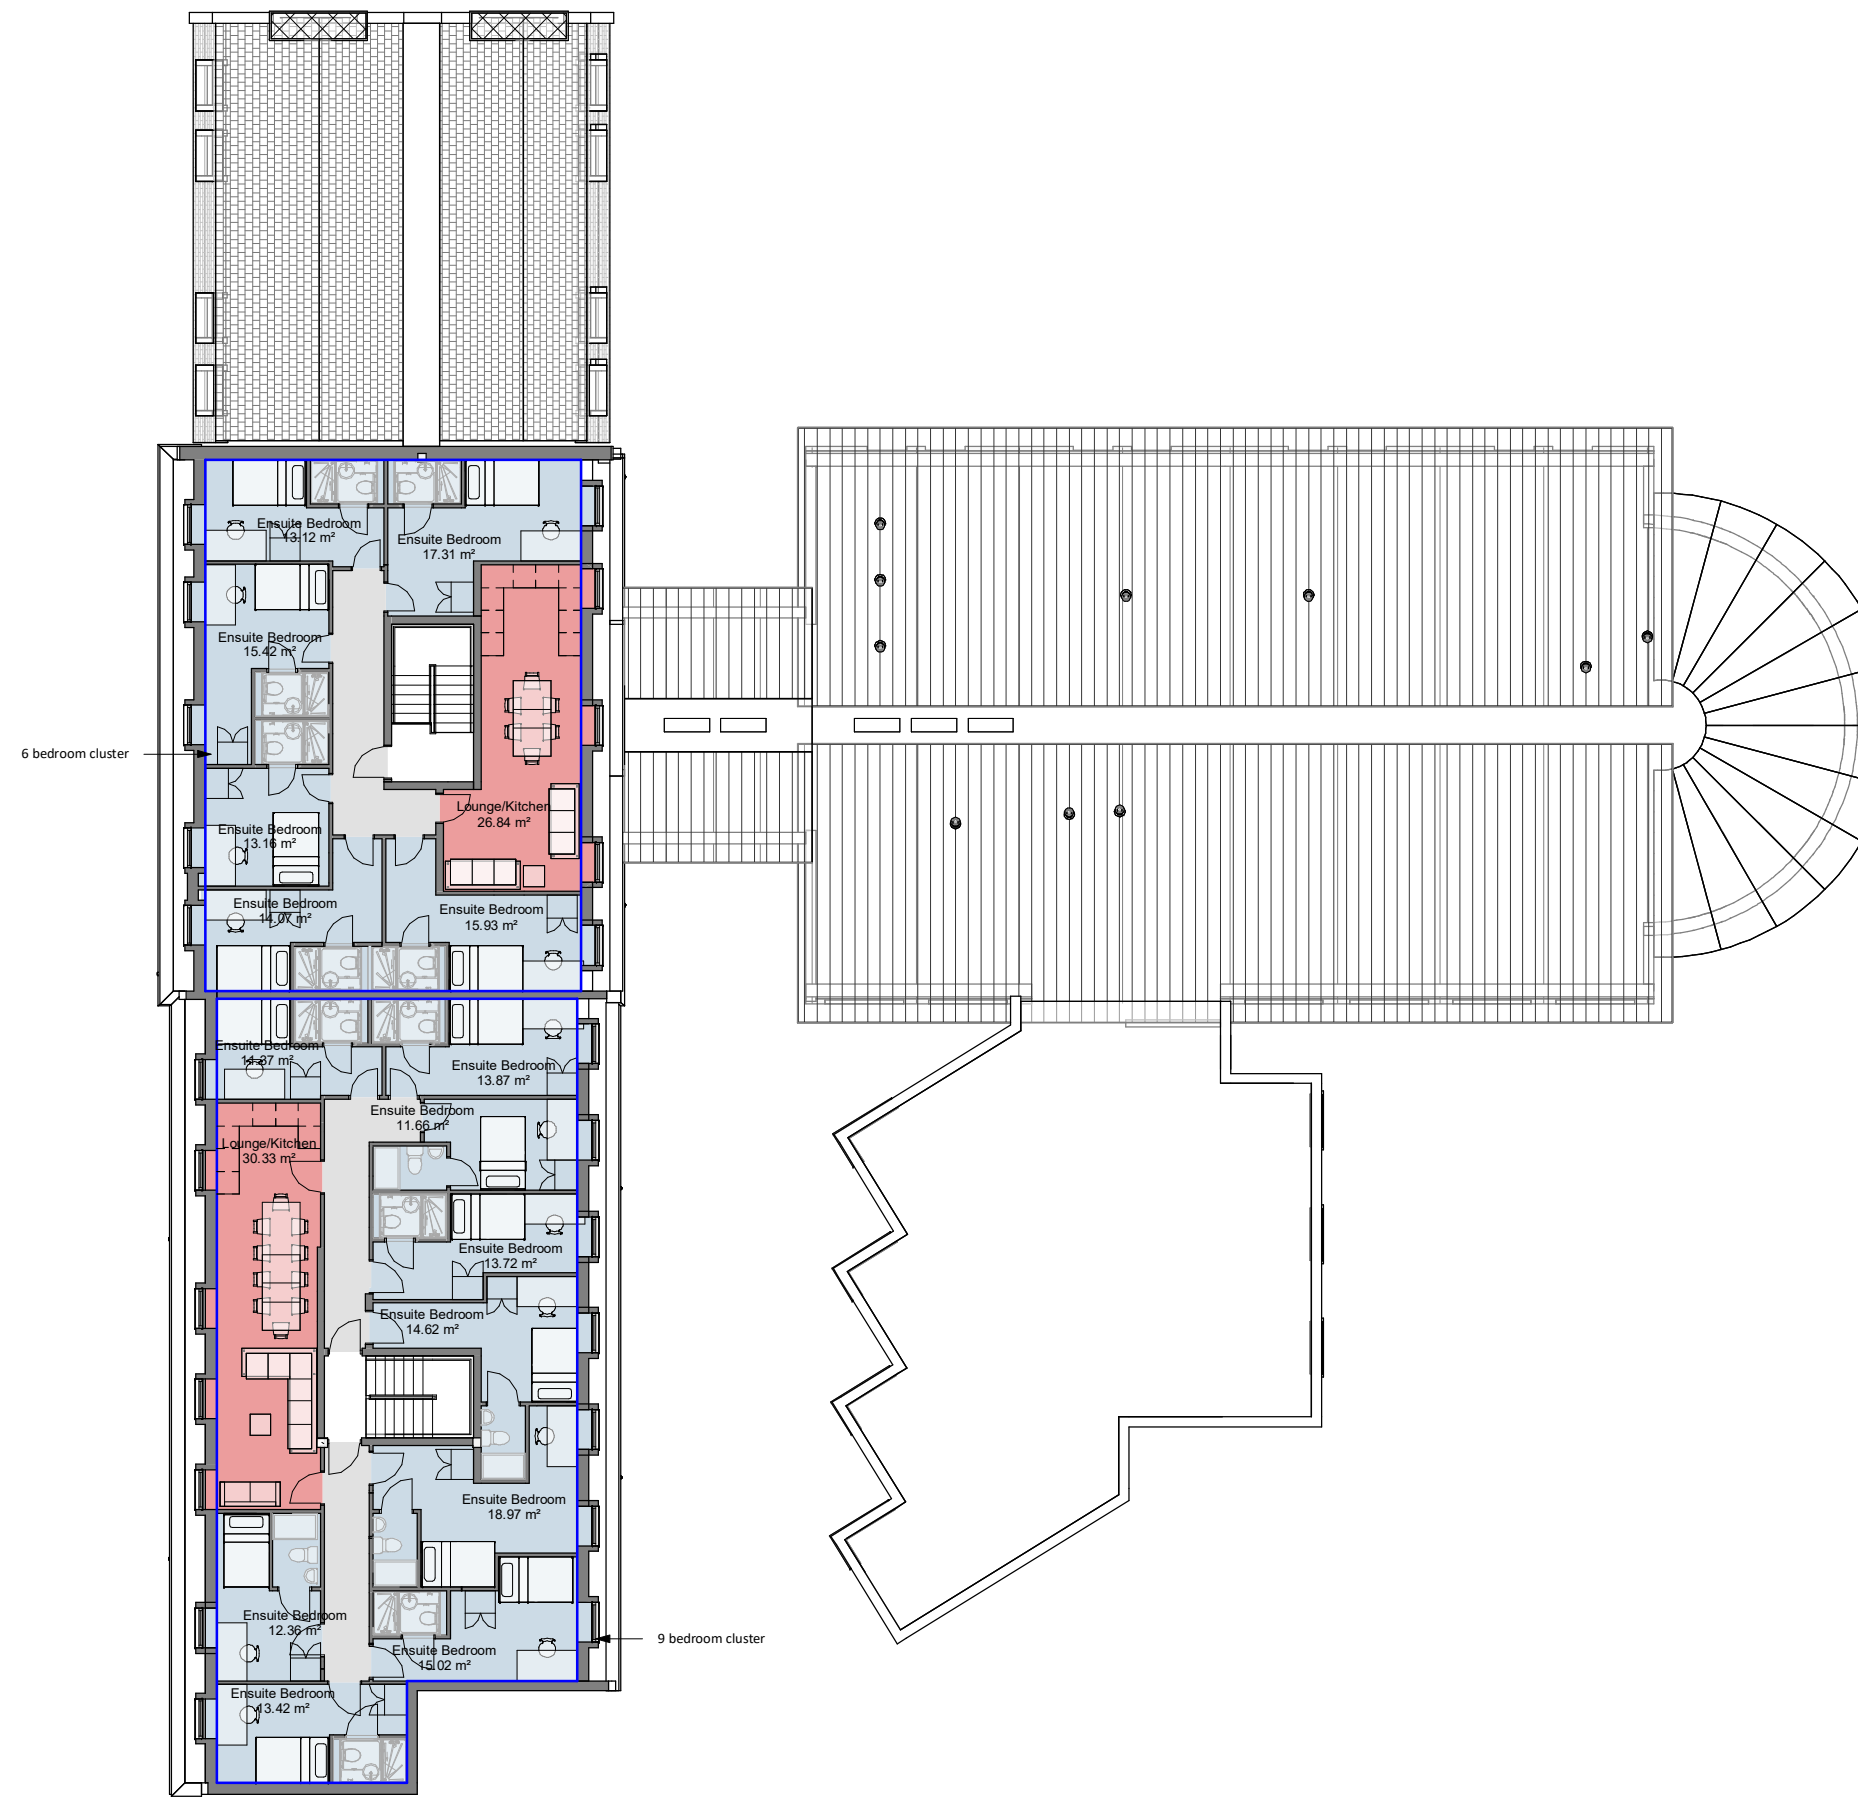

Proposed Third Floor Plan
1 : 200

Proposed Number of Bedrooms		
Level 00	Ensuite Bedroom	18
Level 00	Studio	6
Extension 00	Ensuite Bedroom	7
Level 01	Ensuite Bedroom	34
Extension 01	Ensuite Bedroom	7
Level 02	Ensuite Bedroom	34
Extension 02	Ensuite Bedroom	7
Level 03	Ensuite Bedroom	15
Grand total: 128		

STATUS	REV	DATE	DESCRIPTION	REVISD BY
CLIENT				MLB
CBRE Global Investors / Longacre				CHECKED BY DA
				ORIGINATOR NO 155534

CONSULTANT
STRIDE TREGLOWN
www.stridetreglow.com © Stride Treglow Limited 2020
PROJECT
Pulteney Court Reconfiguration
Pulteney Rd (South)
Bath, BA2 4HL

DRAWING TITLE
Layout Plans - Proposed

STATUS CODE PL : Authorized and accepted	SCALE 1 : 200@A1
DRAWING USAGE: PROJECT - ORIGINATOR - VOLUME - LEVEL - TYPE - ROLE - CLASS - NUMBER 155534-STL-XX-ZZ-DR-A-XXXX-11001	STATUS_REVISION

